


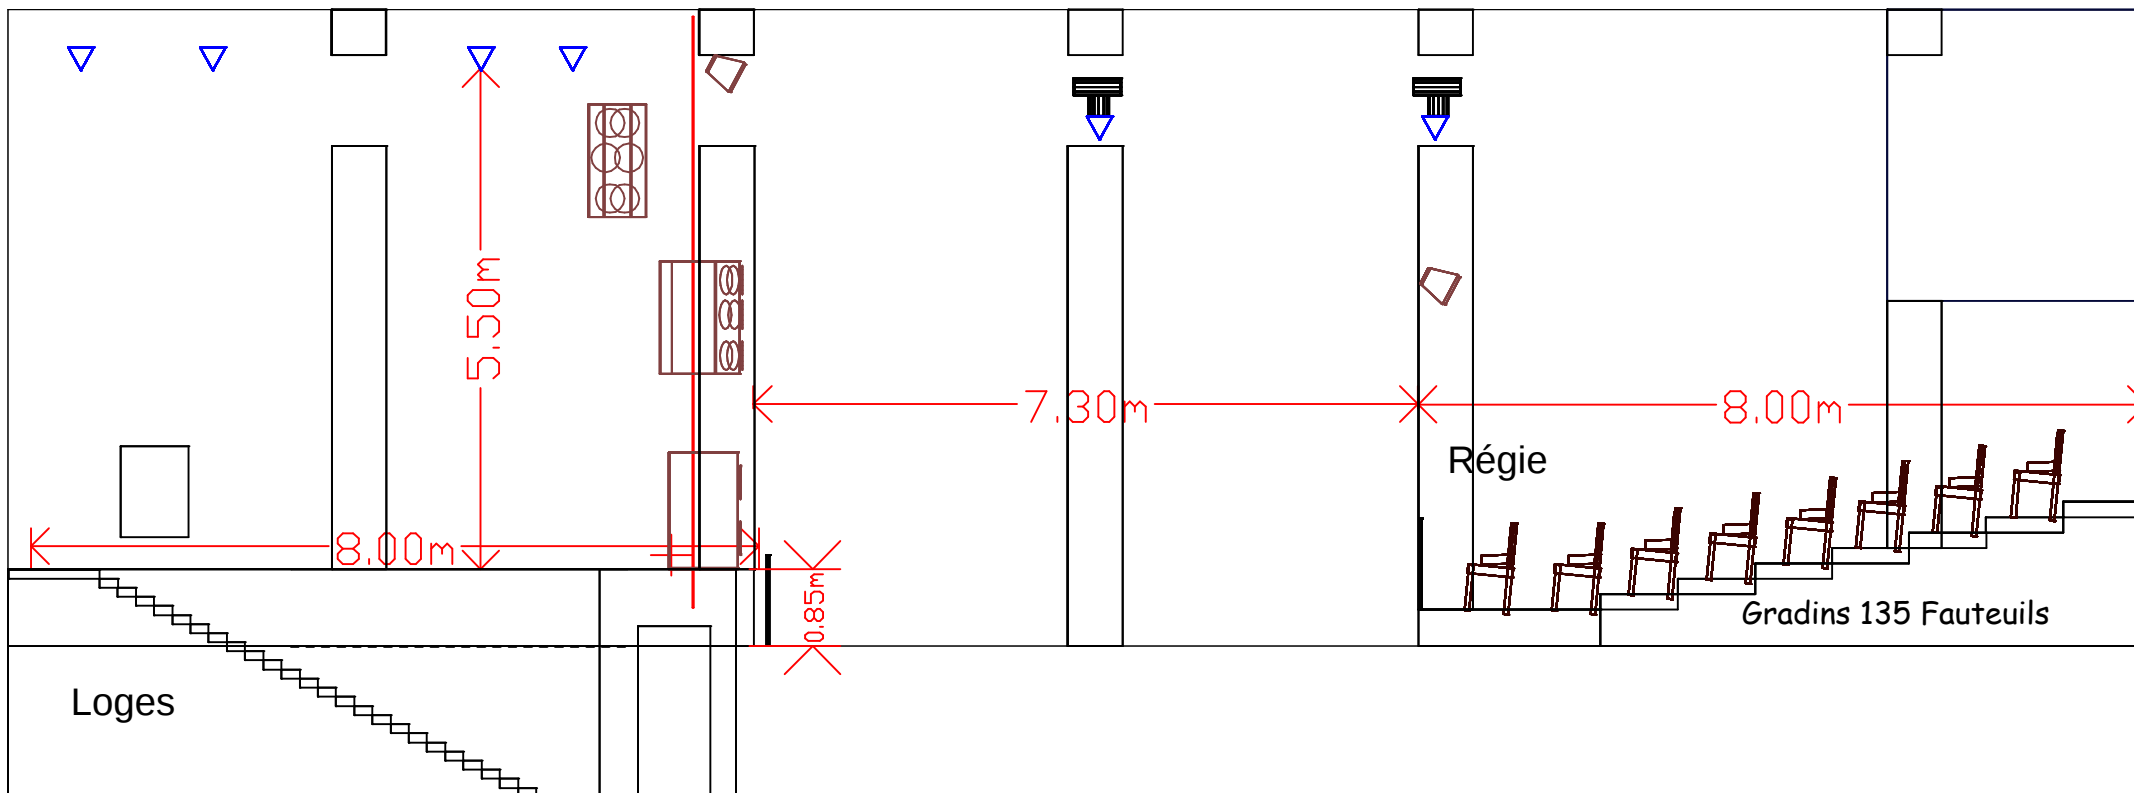


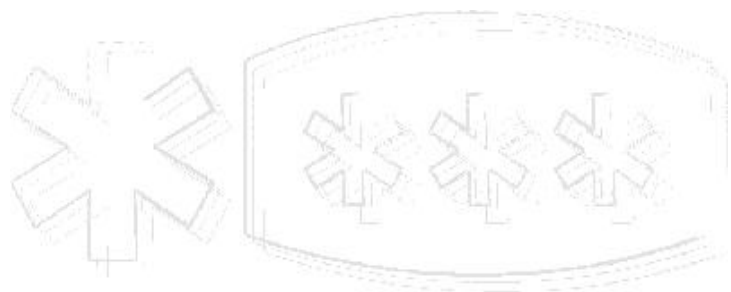

Structure : 6 Ponts Prolyte 300 motorisés
Charges maxi répartis 500Kg

- Pont 4: 4 multipaires de 6 circuits
- Pont 3: 3 multipaires de 6 circuits
- Pont 2: 1 multipaire de 6 circuits
- Pont 1: 2 multipaires de 6 circuits
- Pont 1 Salle : 2 multipaires de 6 circuits

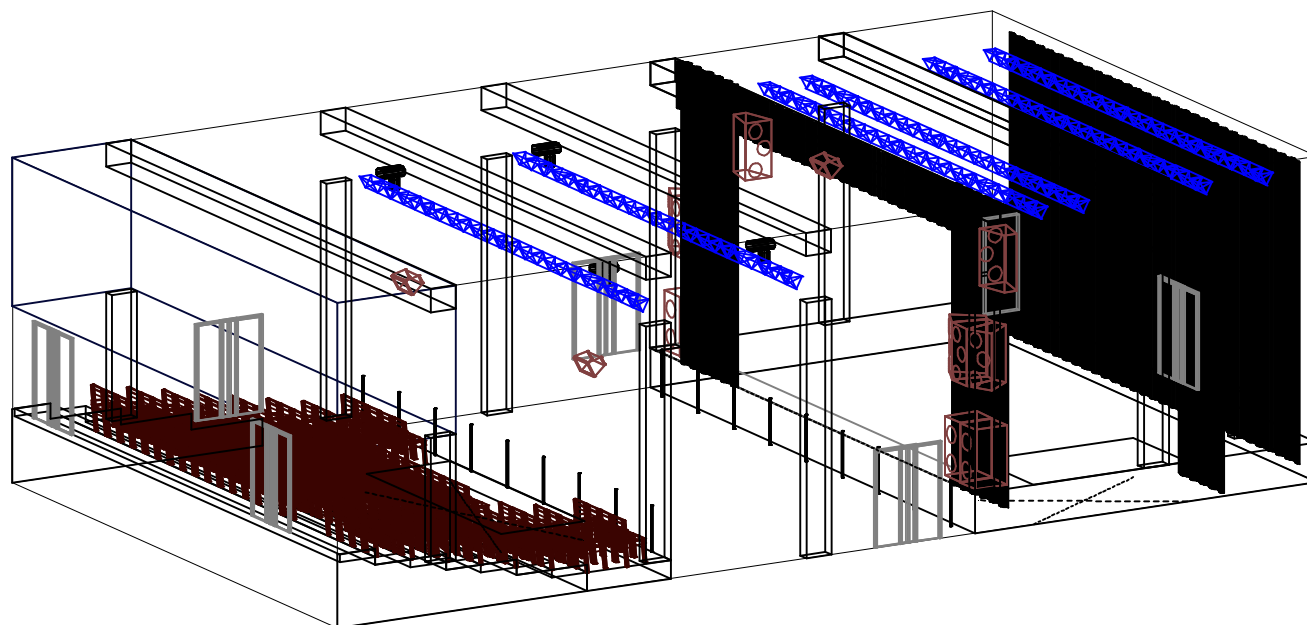

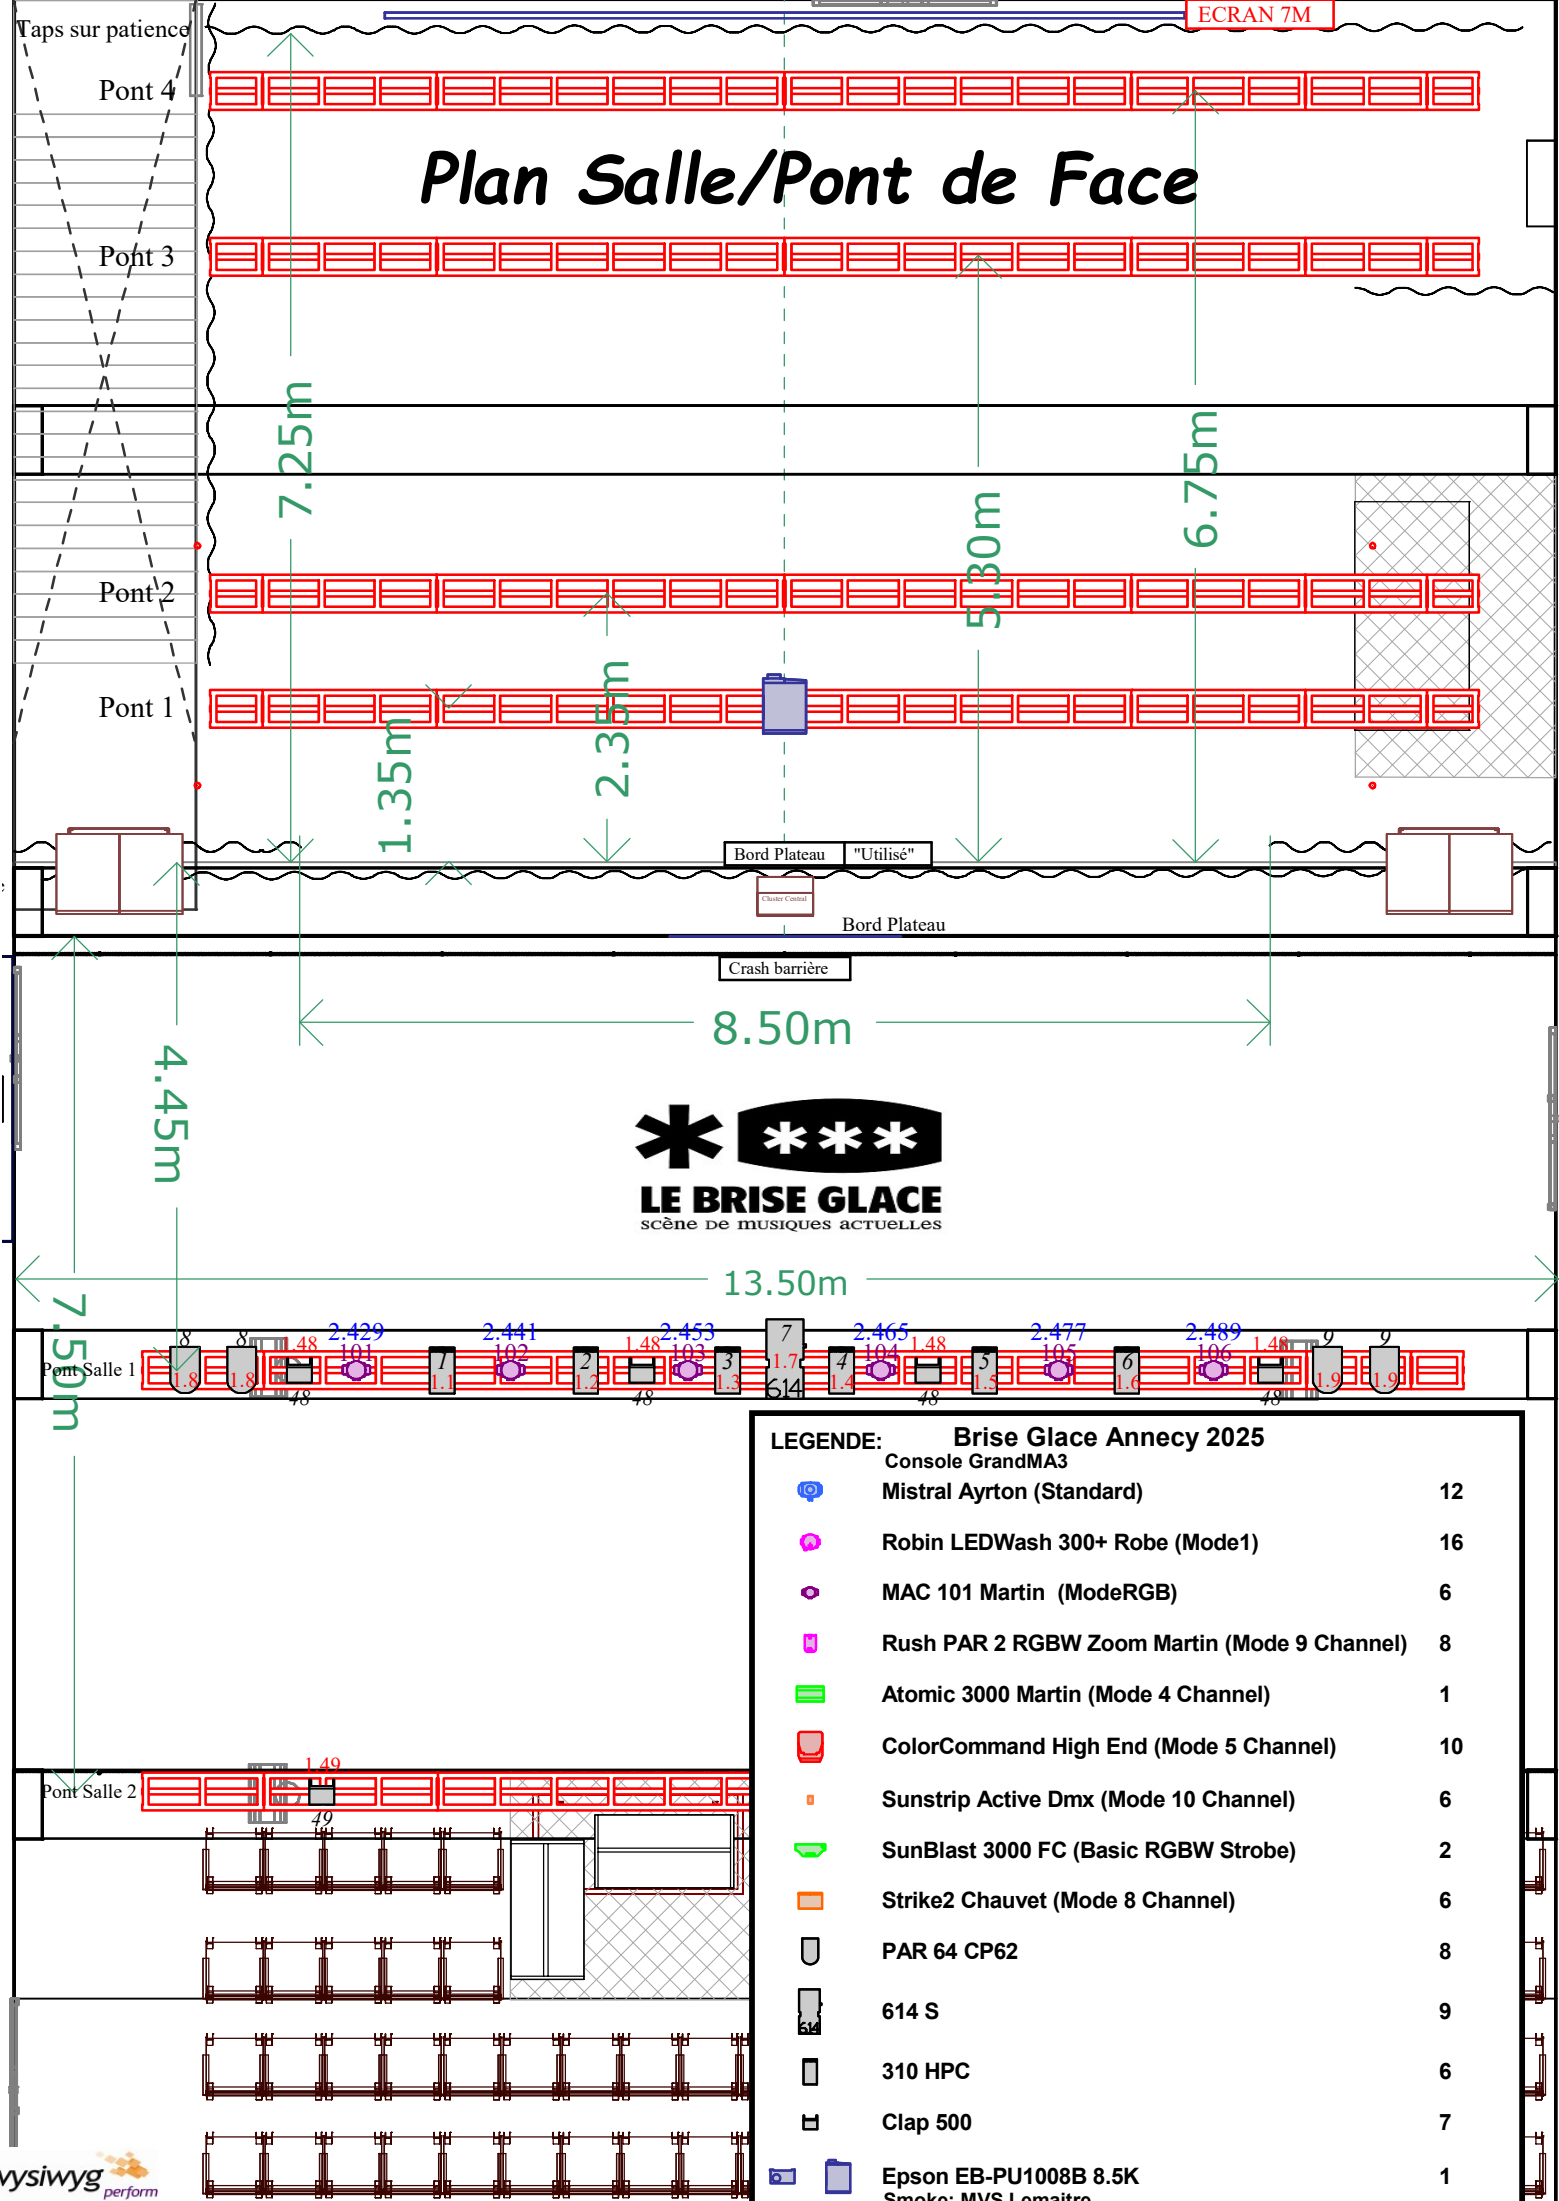

ECRAN 7M

Plan Salle/Pont de Face

7.25m

5.30m

6.75m

1.35m

2.35m

8.50m

4.45m



13.50m

7.50m

LEGENDE: Brise Glace Annecy 2025

Console GrandMA3



Mistral Ayrtion (Standard)

12



Robin LEDWash 300+ Robe (Mode1)

16



MAC 101 Martin (ModeRGB)

6



Rush PAR 2 RGBW Zoom Martin (Mode 9 Channel)

8



Atomic 3000 Martin (Mode 4 Channel)

1



ColorCommand High End (Mode 5 Channel)

10



Sunstrip Active Dmx (Mode 10 Channel)

6



SunBlast 3000 FC (Basic RGBW Strobe)

2



Strike2 Chauvet (Mode 8 Channel)

6



PAR 64 CP62

8



614 S

9



310 HPC

6



Clap 500

7



Epson EB-PU1008B 8.5K

1




Smoke: MVS Lemaitre

1


Plan Light Plafond

Saison 2025

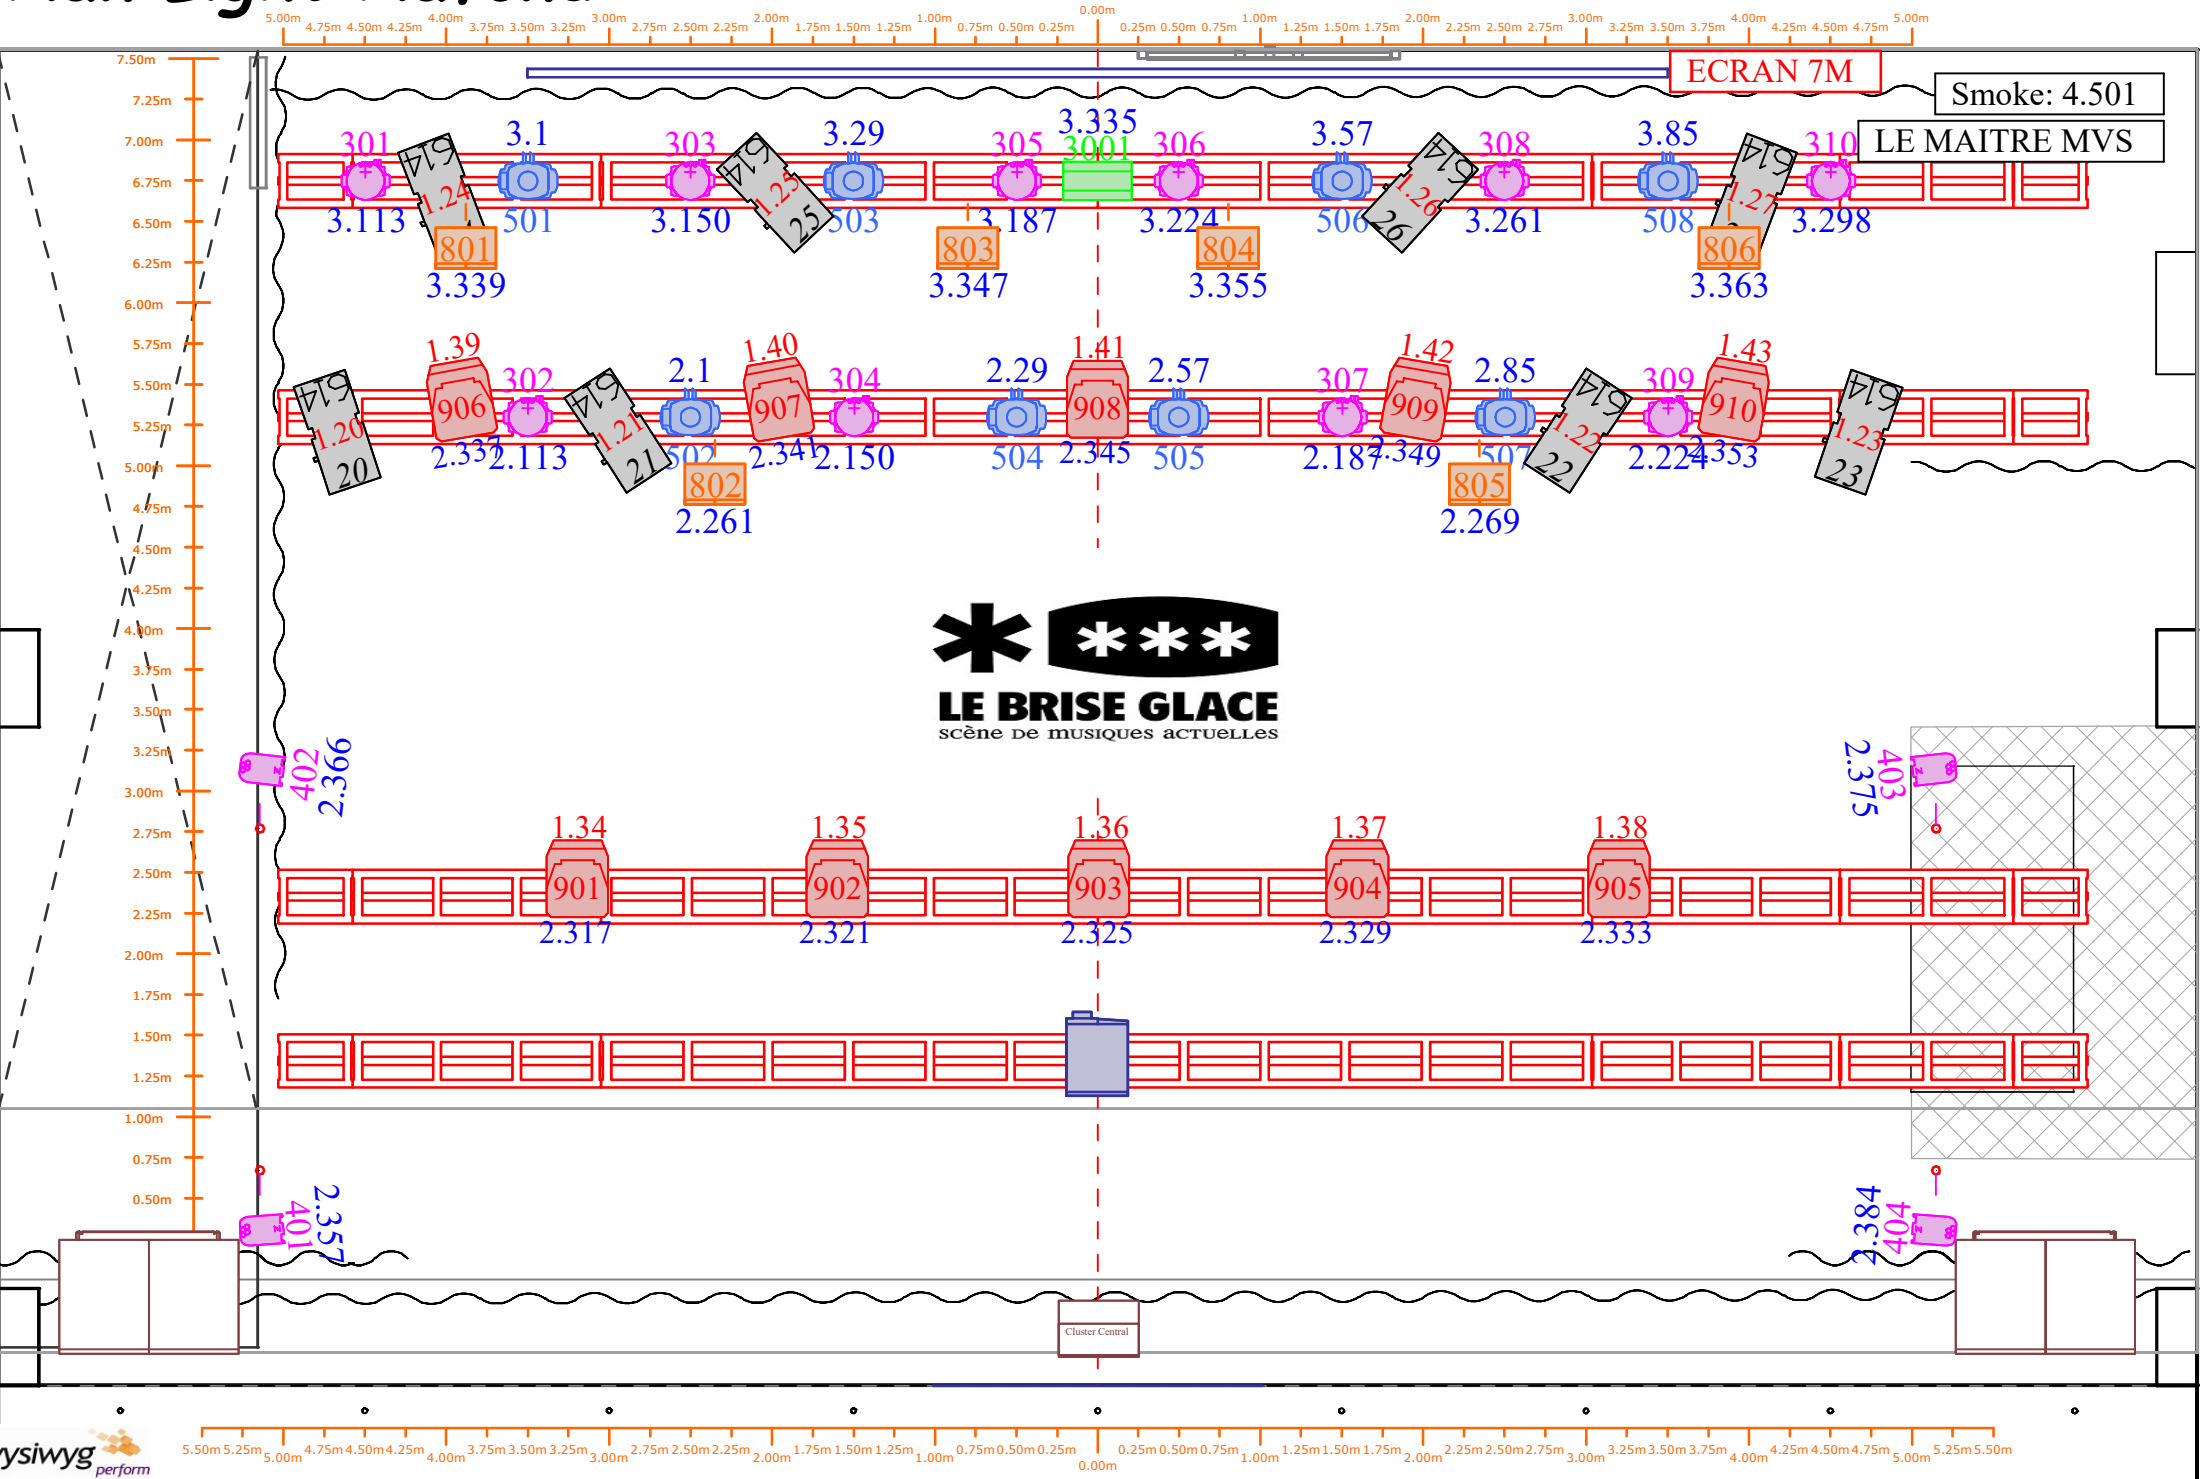

Plan Light Sol

Saison 2025

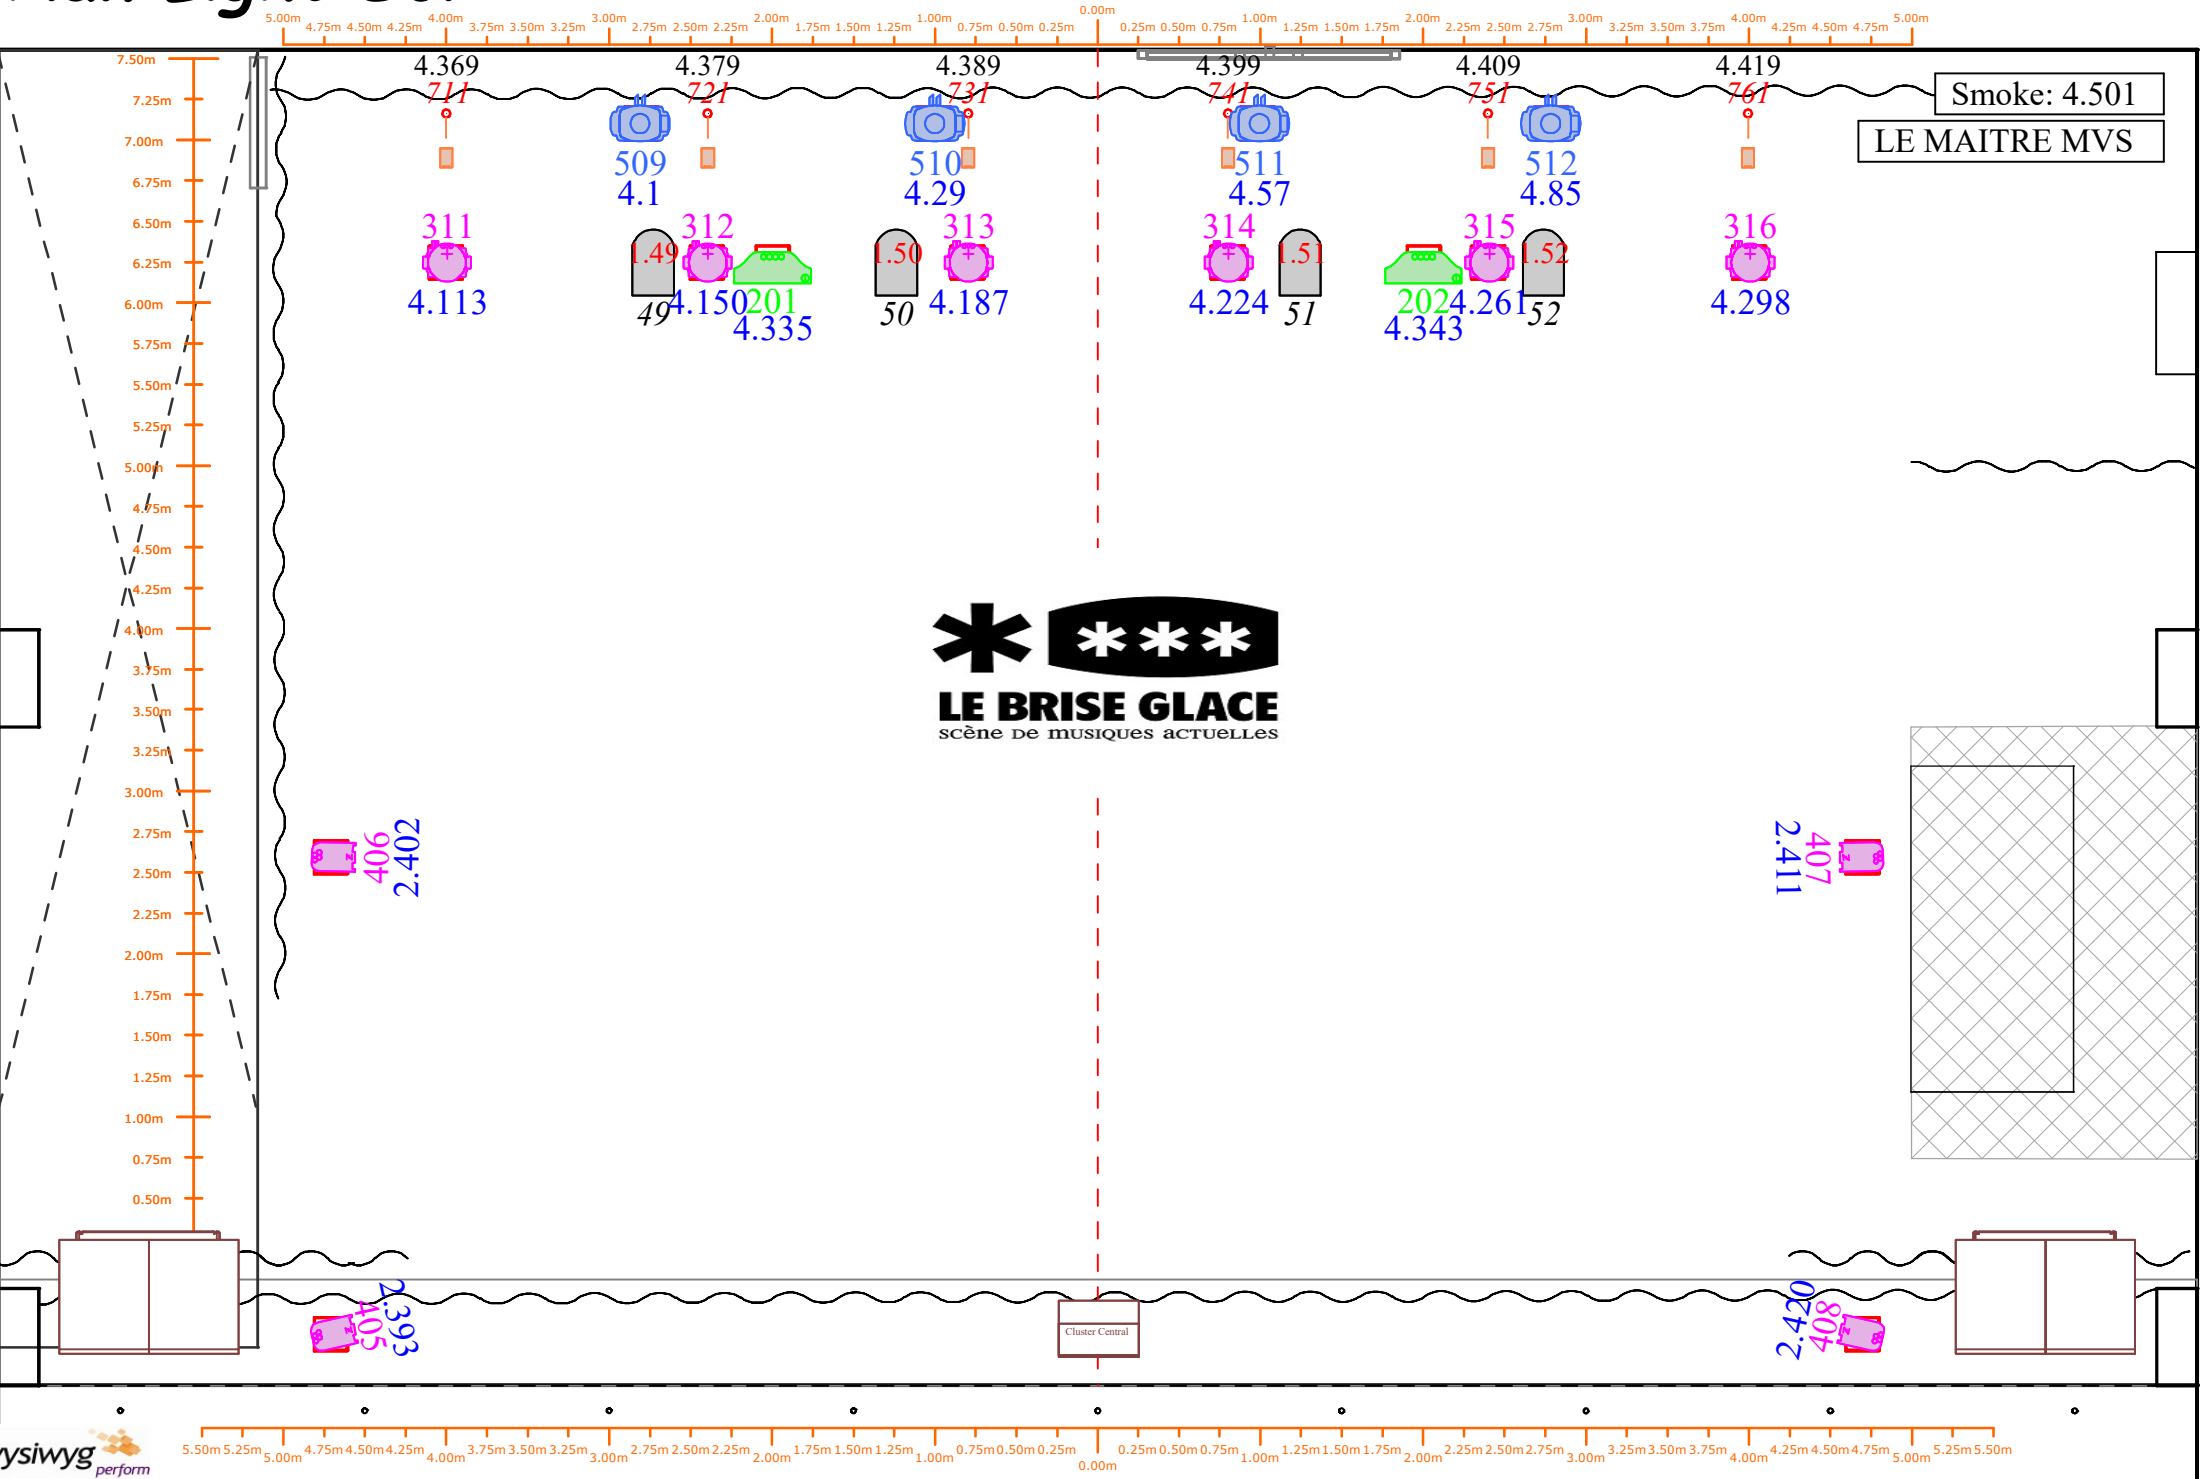

Plan de feu Front

Saison 2025

